

Brad A. McMillin, PBD, CGP
1234 Dovecrest Road - Memphis, TN 38154
901.888.8040 - bradah@comcast.net - www.ahdplans.com


COPYRIGHT 2023

DESIGN FOR:
DKH Builders

Project number: **770 CARDINAL COVE**
Date: **Monday, July 10, 2023**
Drawn by: **Brad A. McMillin**
Checked by: **Brad A. McMillin**

A2.2

Scale: **AS INDICATED**

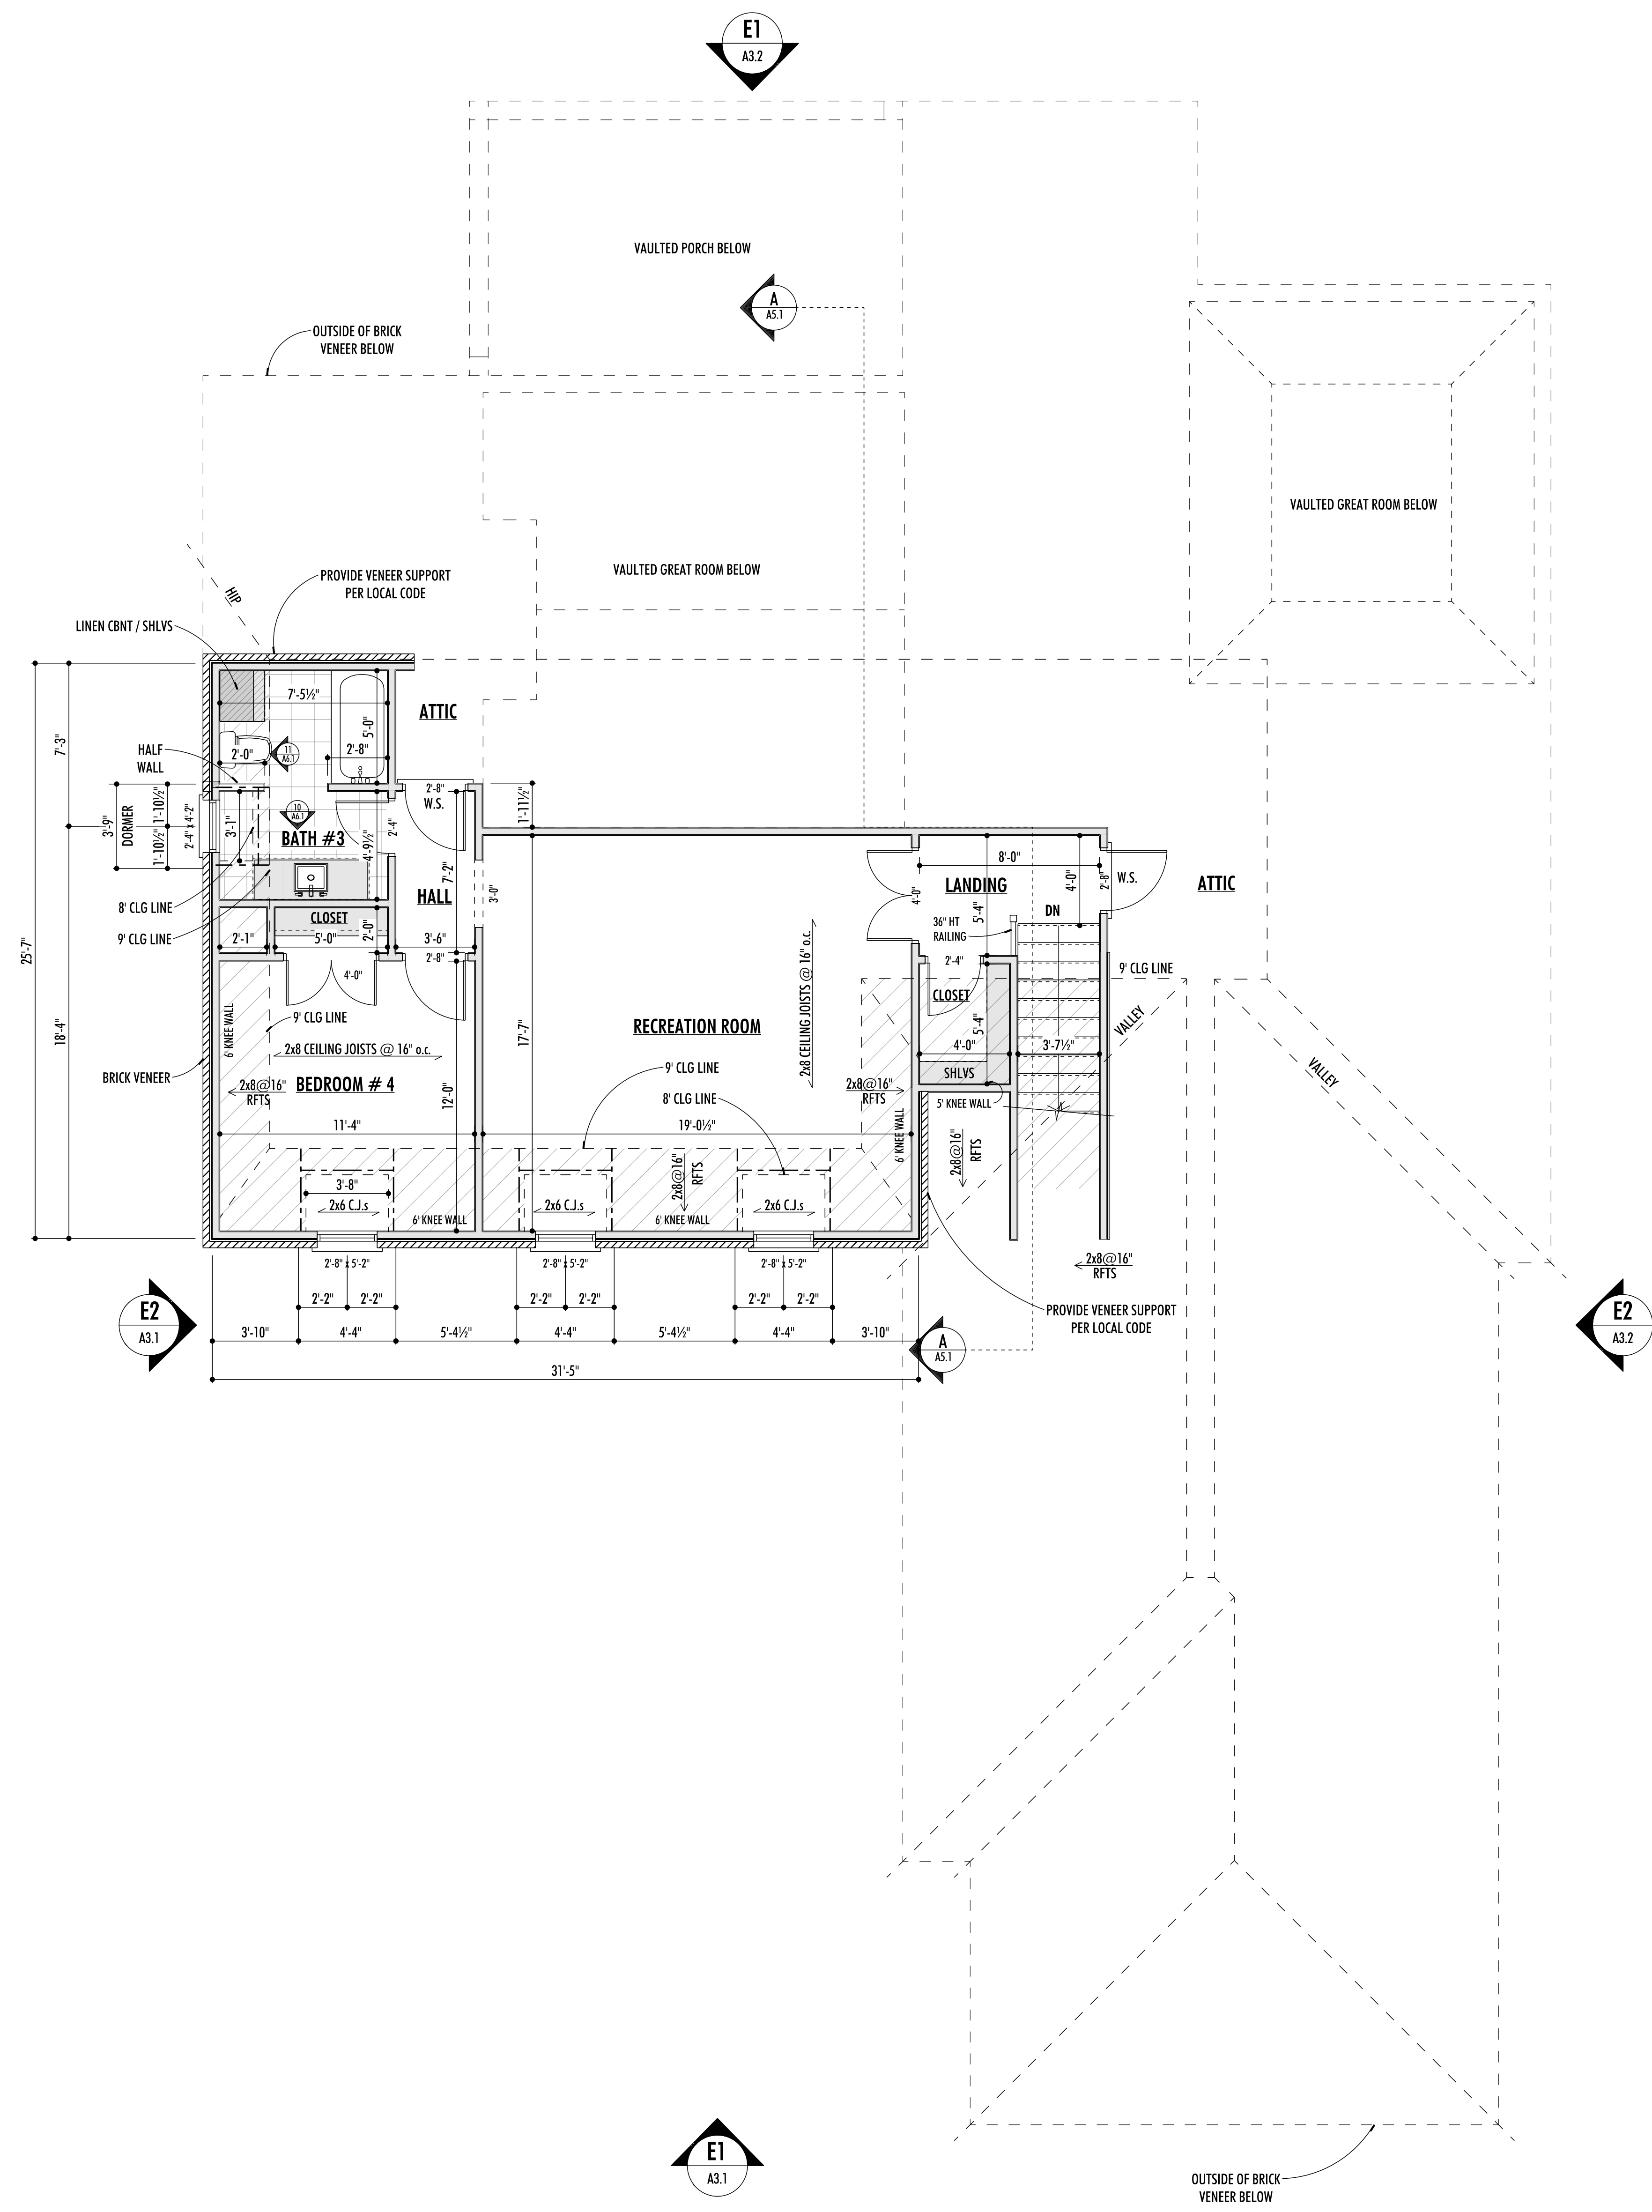

P1 SECOND LEVEL FLOOR PLAN
SCALE: 1/4" = 1'-0"