


CONCRETE FINISHES -
 ALSO AREA TO BE FINISHING
 AT FIRST FLOOR LEVEL

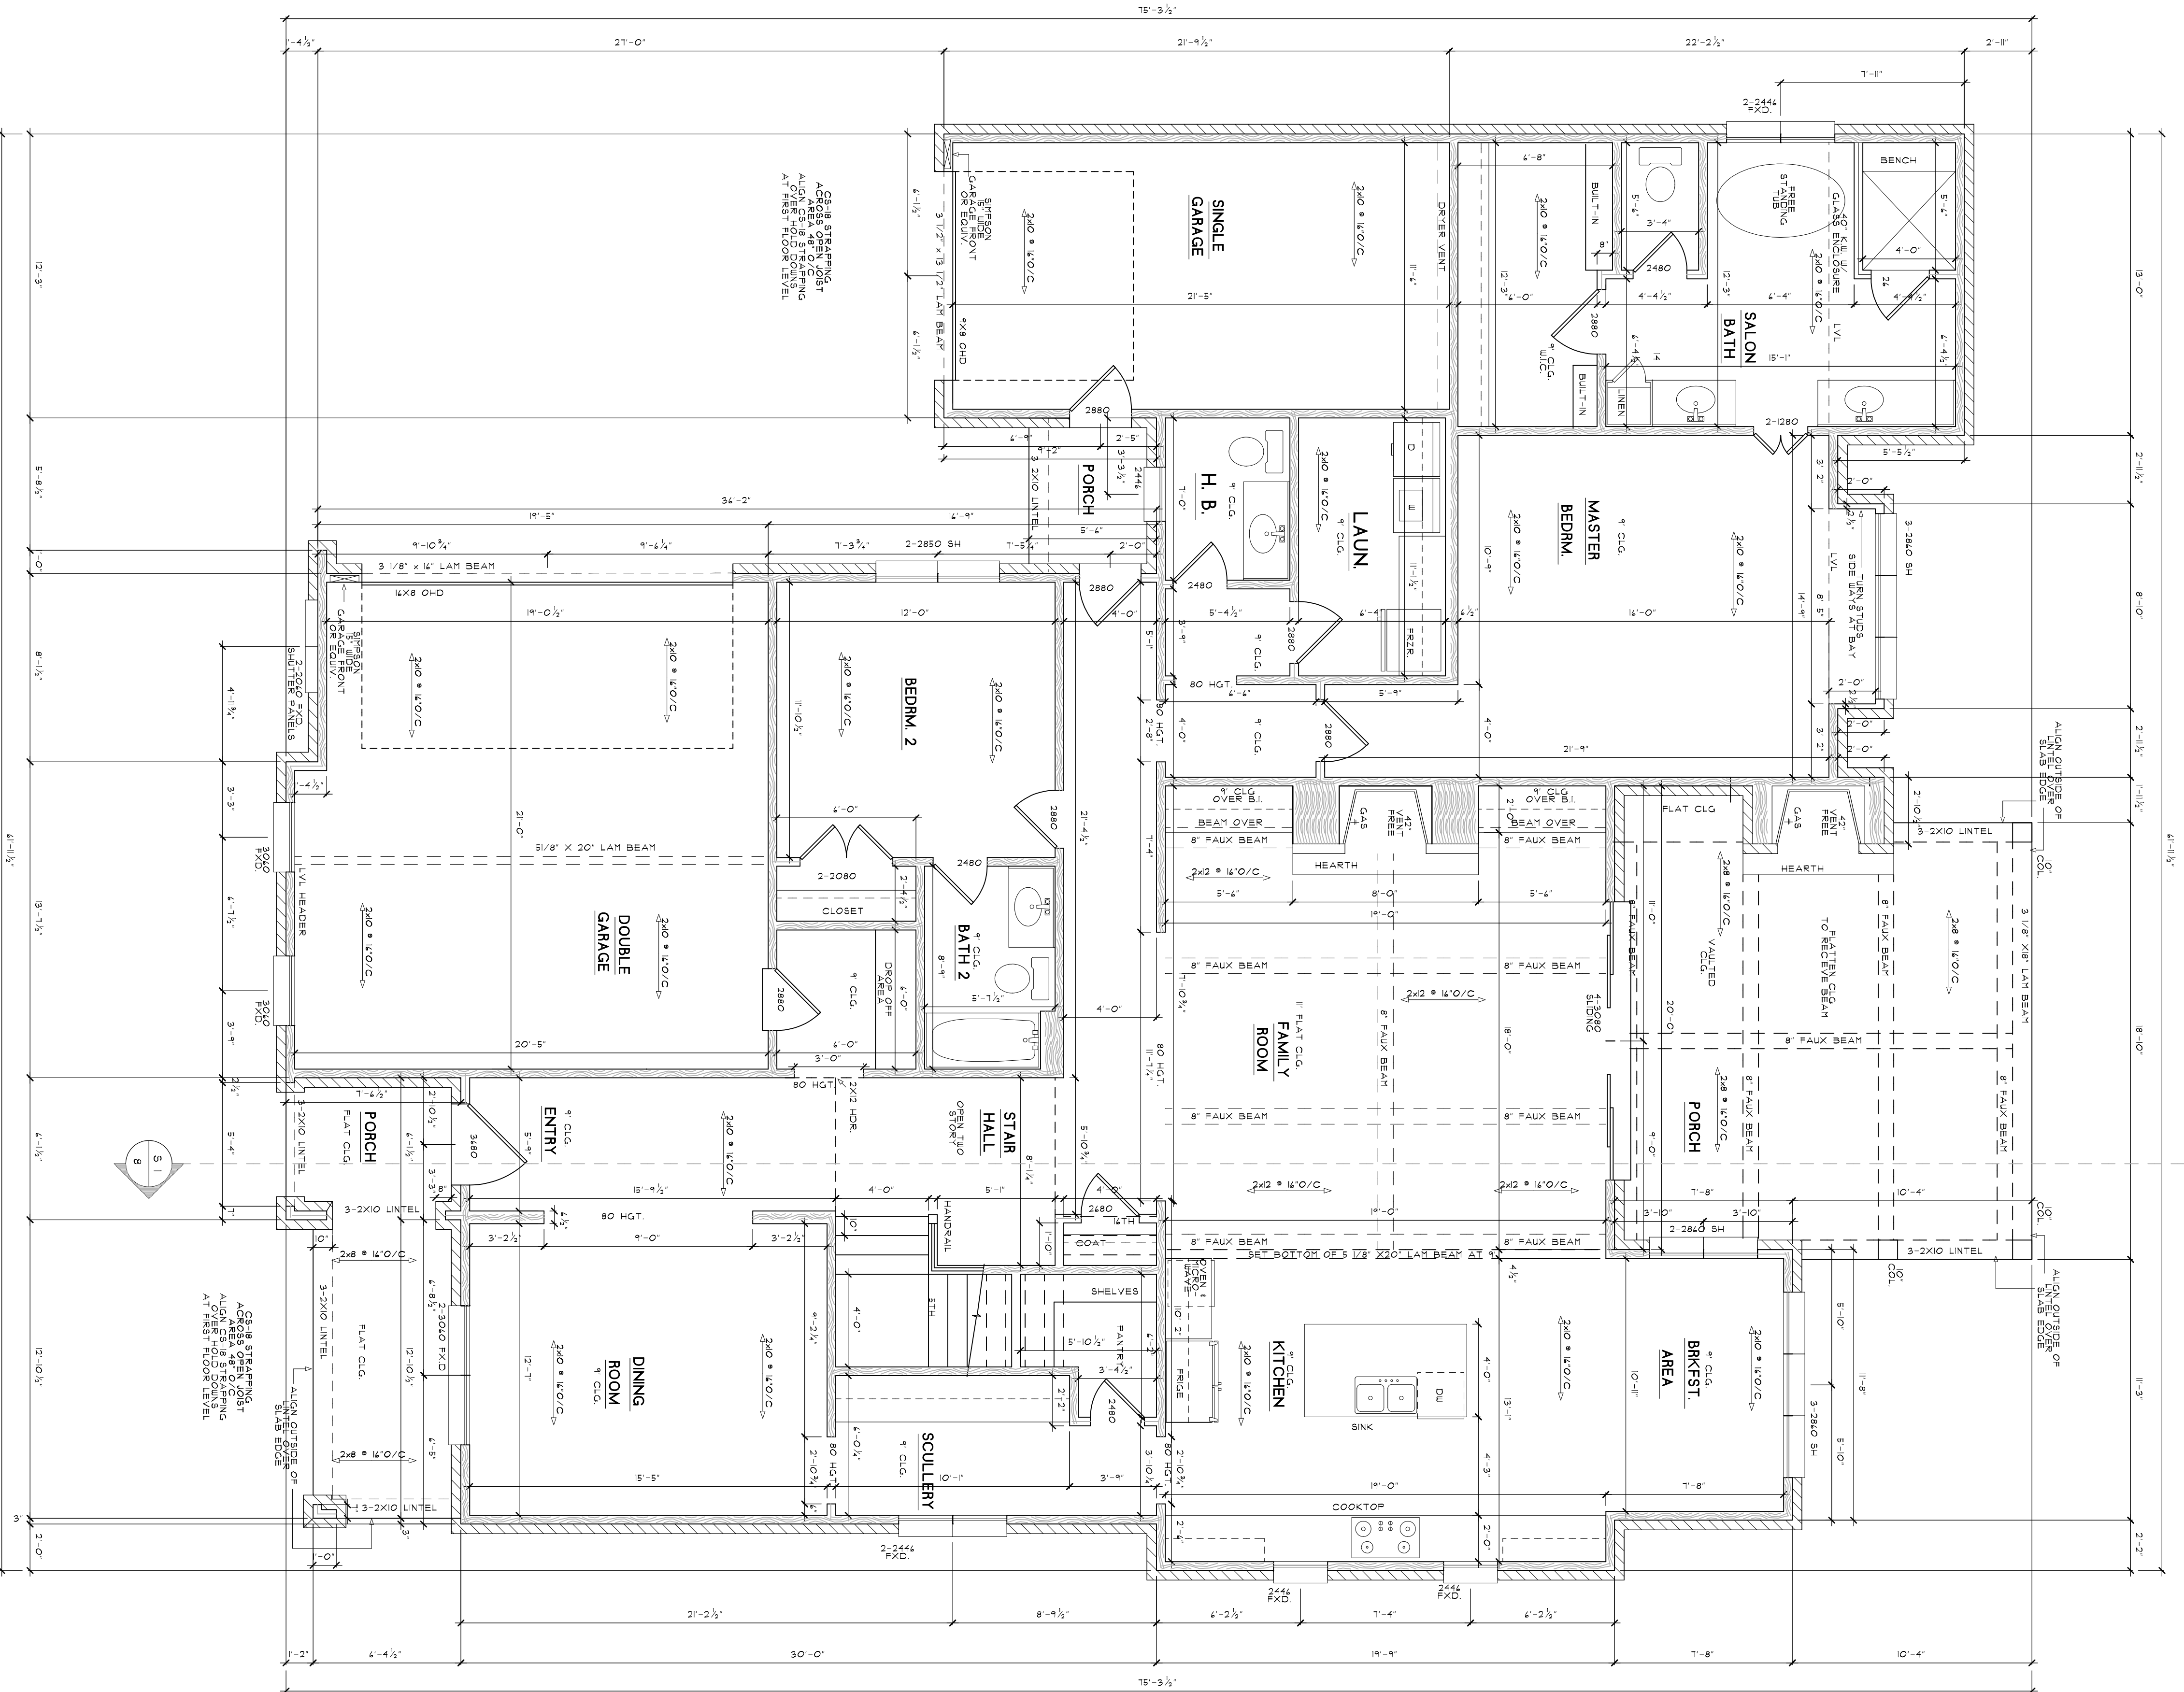


Area=2384.11 SQ. FT.
 Area=3170.00 SQ. FT.

FIRST FLOOR PLAN
 1/4"=1'-0"

3
 SHEET
 JOB NO.: C498 VESTA
 SCALE: AS NOTED
 DATE: 7-24-23
 DRAWN: CHECKED:

AREAS:
 HTD DN 2446 SQ. FT.
 HTD UP 1049 SQ. FT.
 TOTAL HTD. 3515 SQ. FT.
 HTD. BRICK 3451 SQ. FT.
 PORCH 518 SQ. FT.
 GAR & STOR. 120 SQ. FT.

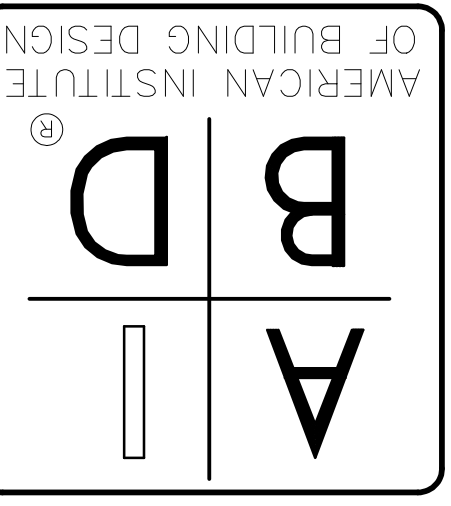

CLASSIC HOME DESIGNS
 ED YENDREK AND ASSOCIATES
 1133 POLO DRIVE, SUITE 105
 COLLIERVILLE, TENNESSEE 38017
 PHONE: 901-854-6900 FAX: 901-854-1110
 WWW.CHDHOME.COM

