


GRID STRIPPING:
 ALL OPEN JOIST
 AREAS ARE TO BE
 STRIPPED
 AT FIRST FLOOR LEVEL

GRID STRIPPING:
 ALL OPEN JOIST
 AREAS ARE TO BE
 STRIPPED
 AT FIRST FLOOR LEVEL

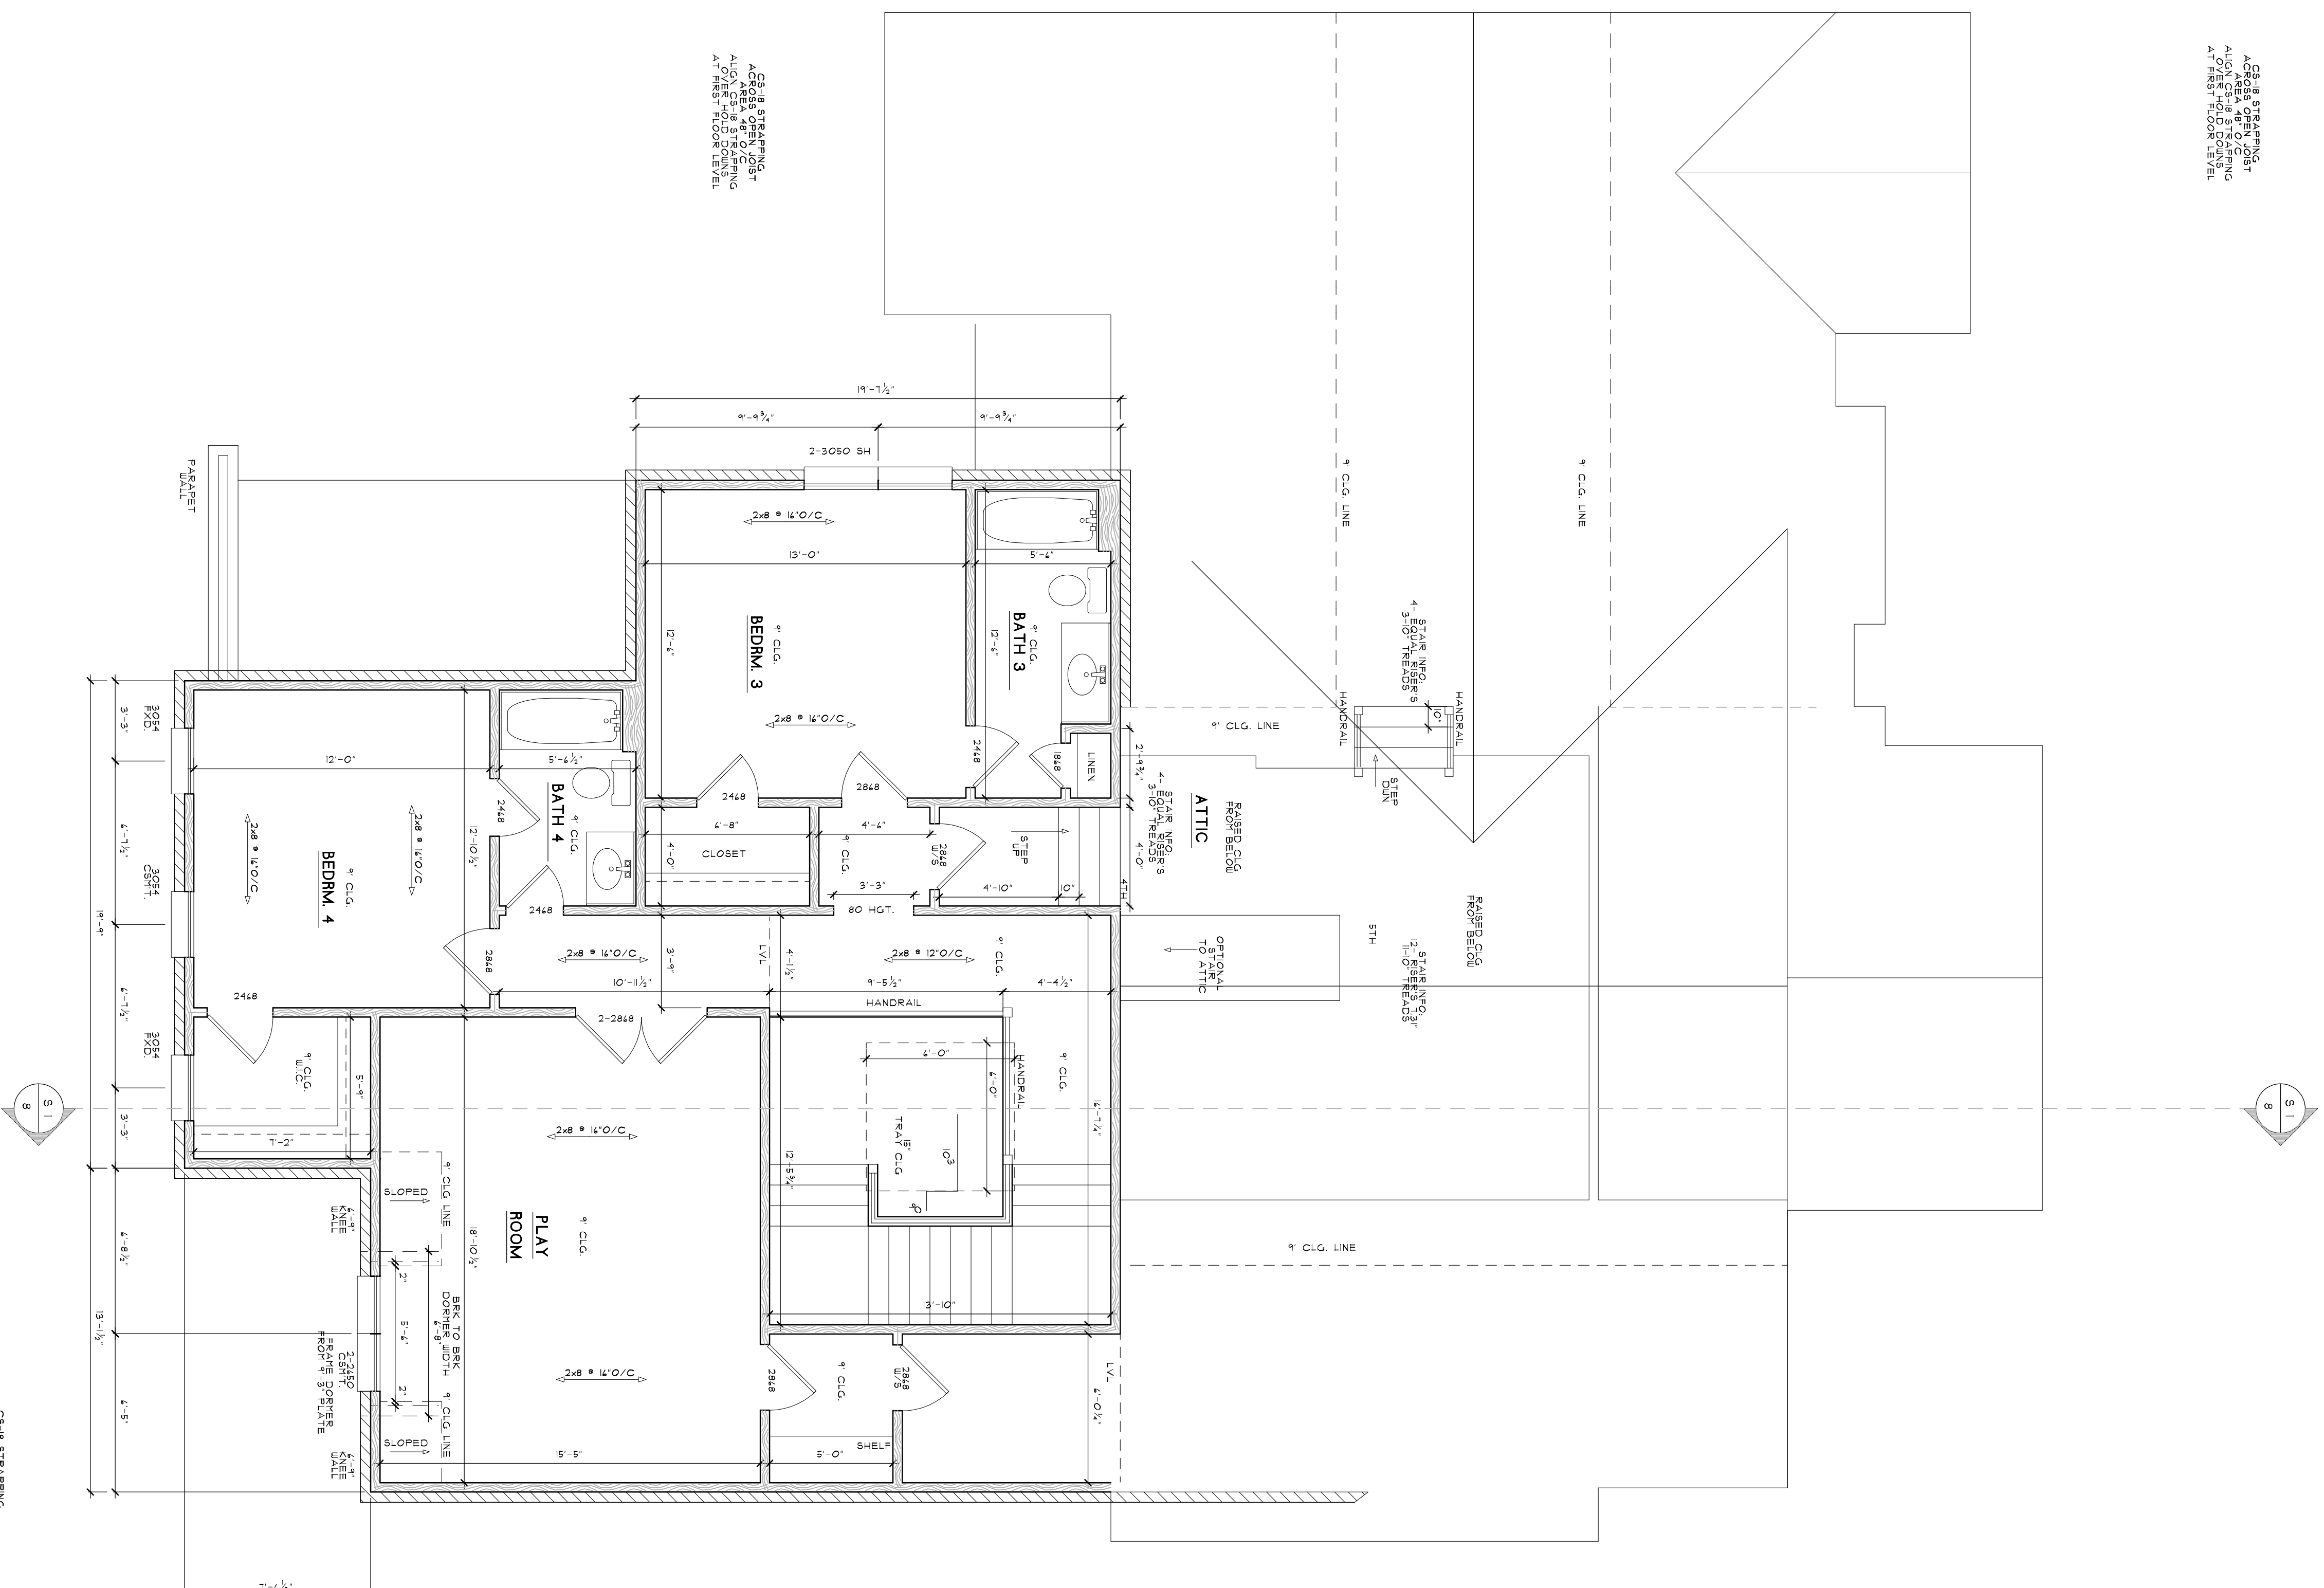

SECOND FLOOR PLAN

1/4"=1'-0"

DATE: 7-24-23	CHECKED:
SCALE: AS NOTED	DRAWN:
JOB NO.: C498 VESTA	SHEET: 5

AREAS:	
HTD DN	2446 SQ. FT.
HTD UP	1049 SQ. FT.
TOTAL HTD.	3515 SQ. FT.
HTD. BRICK	3451 SQ. FT.
PORCH	518 SQ. FT.
GAR & STOR.	120 SQ. FT.

AMERICAN INSTITUTE OF BUILDING DESIGN

B / **A**

D / **—**

CLASSIC HOME DESIGNS

ED YENDREK AND ASSOCIATES
 1133 POLO DRIVE, SUITE 105
 COLLIERVILLE, TENNESSEE 38017
 PHONE: 901-854-6900 FAX: 901-854-1100
 WWW.CHDHOME.COM

CLASSIC HOME DESIGNS
 © COPYRIGHT 2023