


"where dreams and ideas become plans"

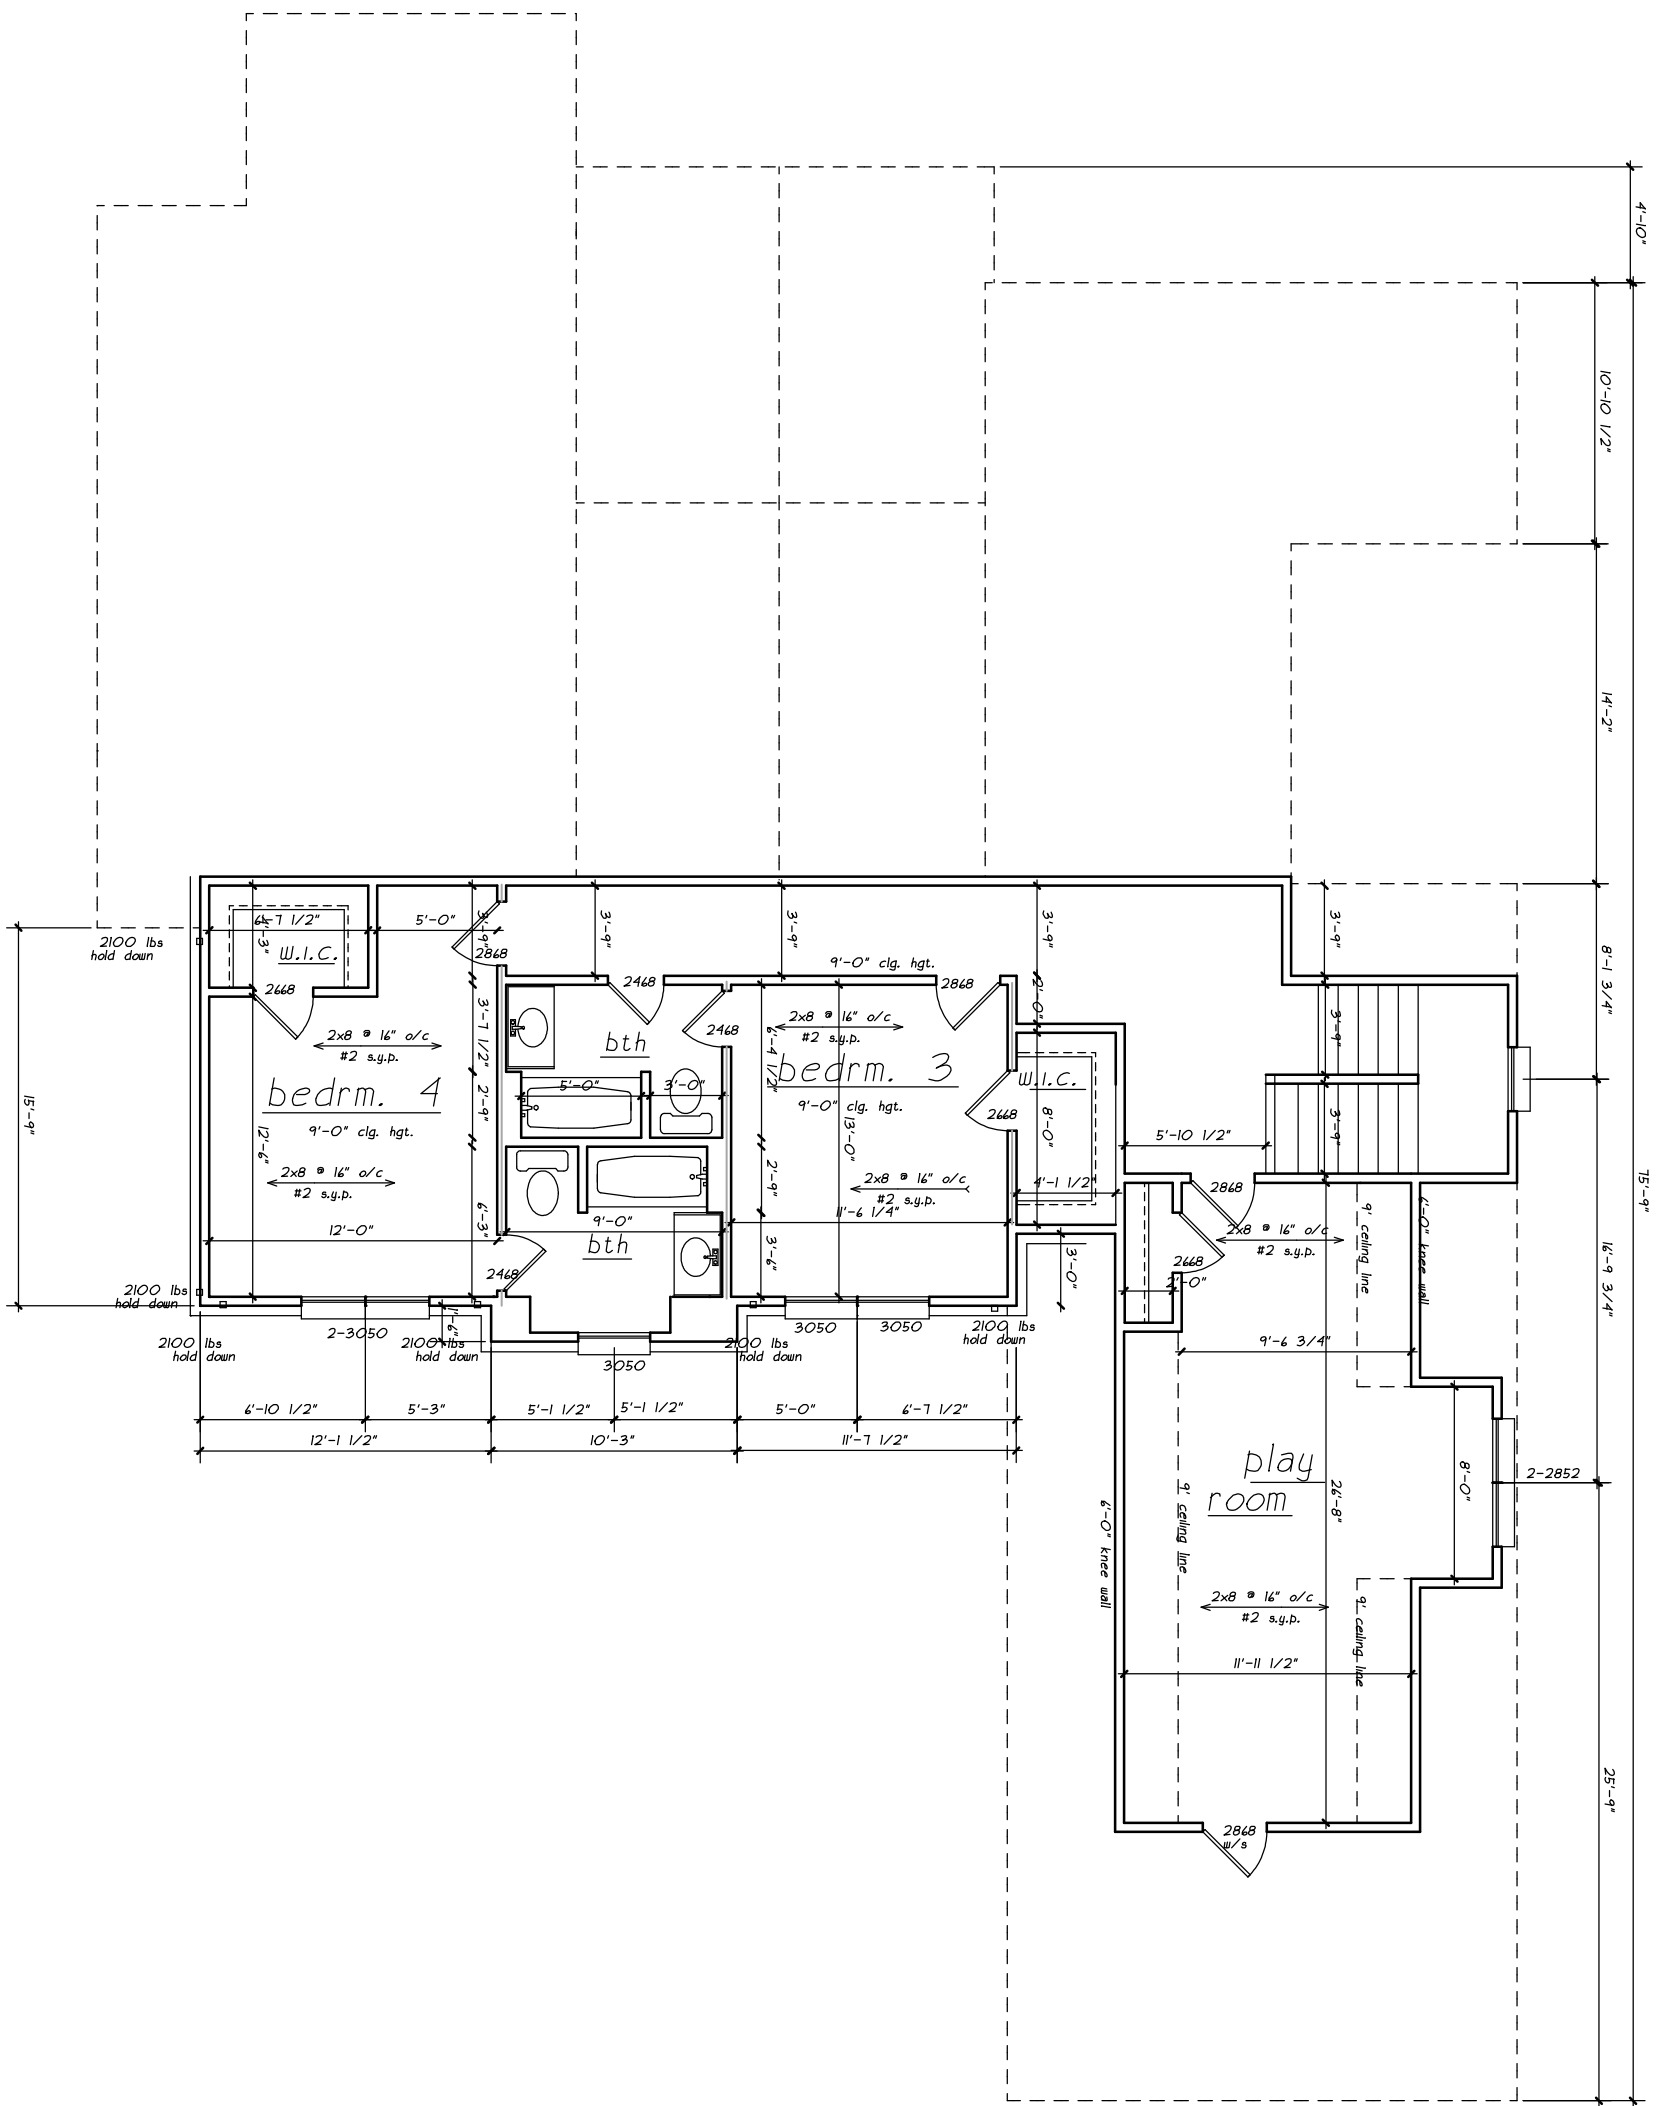

3

date: 6/8/2012

Plan 1248\_M\_E  
 Lot 40 Belfair

**TREXLER GROUP**  
 1164 VICKERY LANE, SUITE 101  
 PHONE: 501-1151 FAX: 531-7190  
 COPYRIGHT © 2013 TREXLER GROUP

HTD. DN. 2507 SQ. FT.  
 HTD. UP 1146 SQ. FT.  
 TOTAL HTD. 3653 SQ. FT.  
 GAR. & STOR. 704 SQ. FT.  
 PORCHES 270 SQ. FT.  
 TOTAL UNDER ROOF 4627 SQ. FT.

WIDTH: 60'-0"  
 DEPTH: 88'-4"

X:\Plans\Plan 1248\_M\_E