


31'-9"

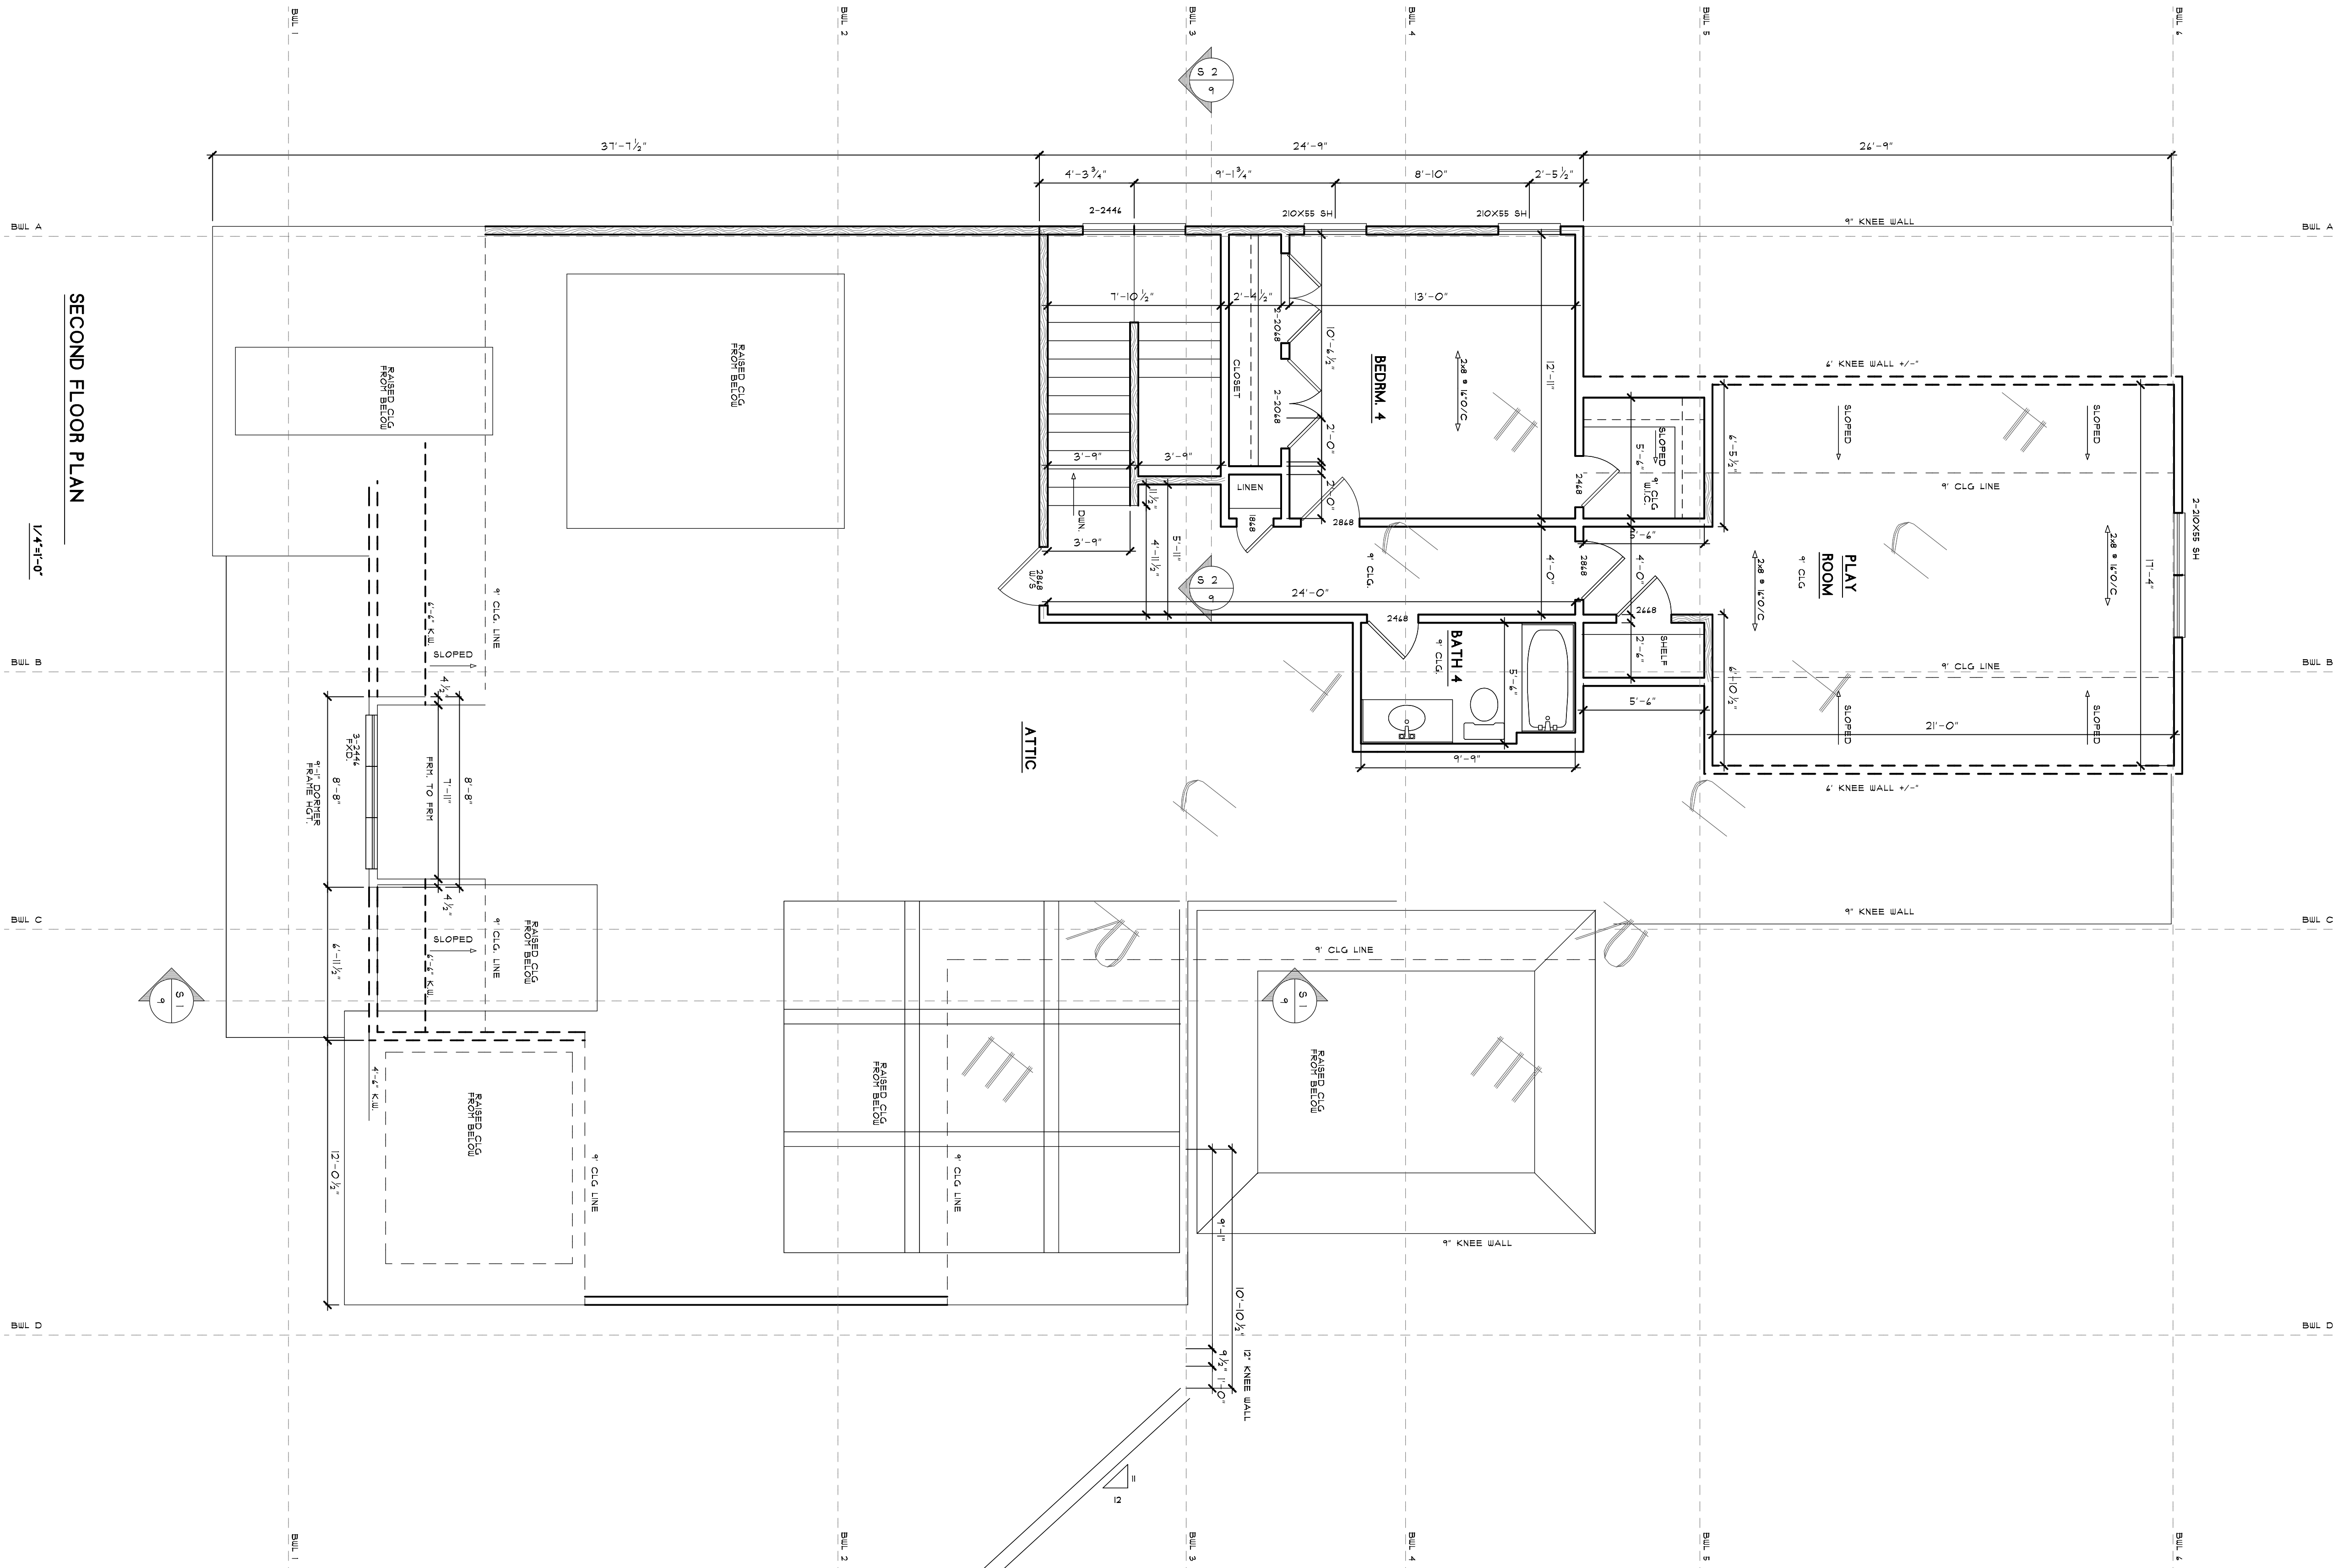

CLASSIC HOME DESIGNS

DRAWN :
CHECKED :
DATE : 2-4-2024
SCALE : AS NOTED
JOB NO. : B700-PP195
SHEET
VESTA

AREAS:
HTD DN
FUT UP
TOTAL HTD.
PORCHES
GAR & STOR.
2408 SQ. FT.
879 SQ. FT.
2408 SQ. FT.
6 1/4 SQ. FT.
779 SQ. FT.

AMERICAN INSTITUTE
OF BUILDING DESIGN
B
D
A
—

CLASSIC HOME DESIGNS
ED YENDREK AND ASSOCIATES
185 N MAIN, SUITE 101
COLLIERVILLE, TENNESSEE 38017
PHONE: 901-854-6900 FAX: 901-854-7170
WWW.CHDHOME.COM

CLASSIC HOME DESIGNS
COPYRIGHT 2024
4